



변경전

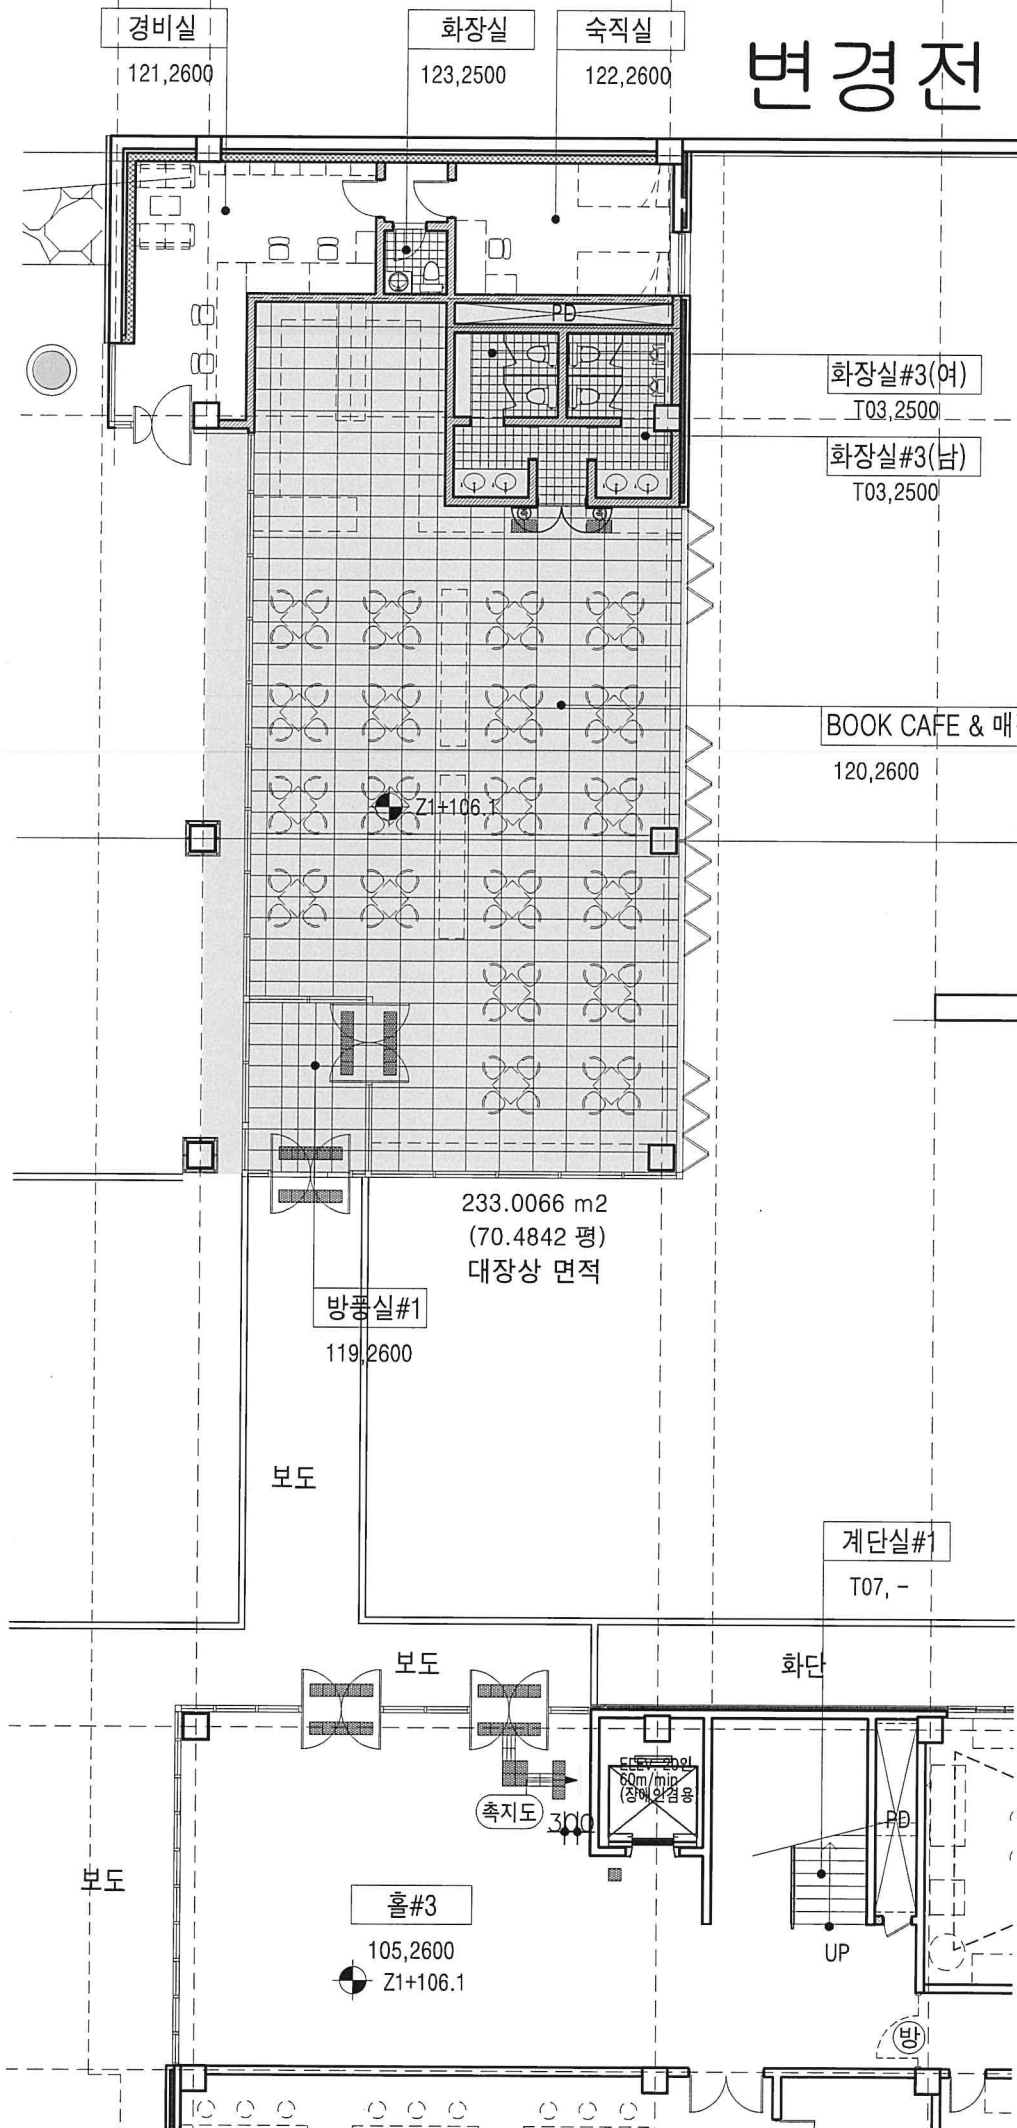

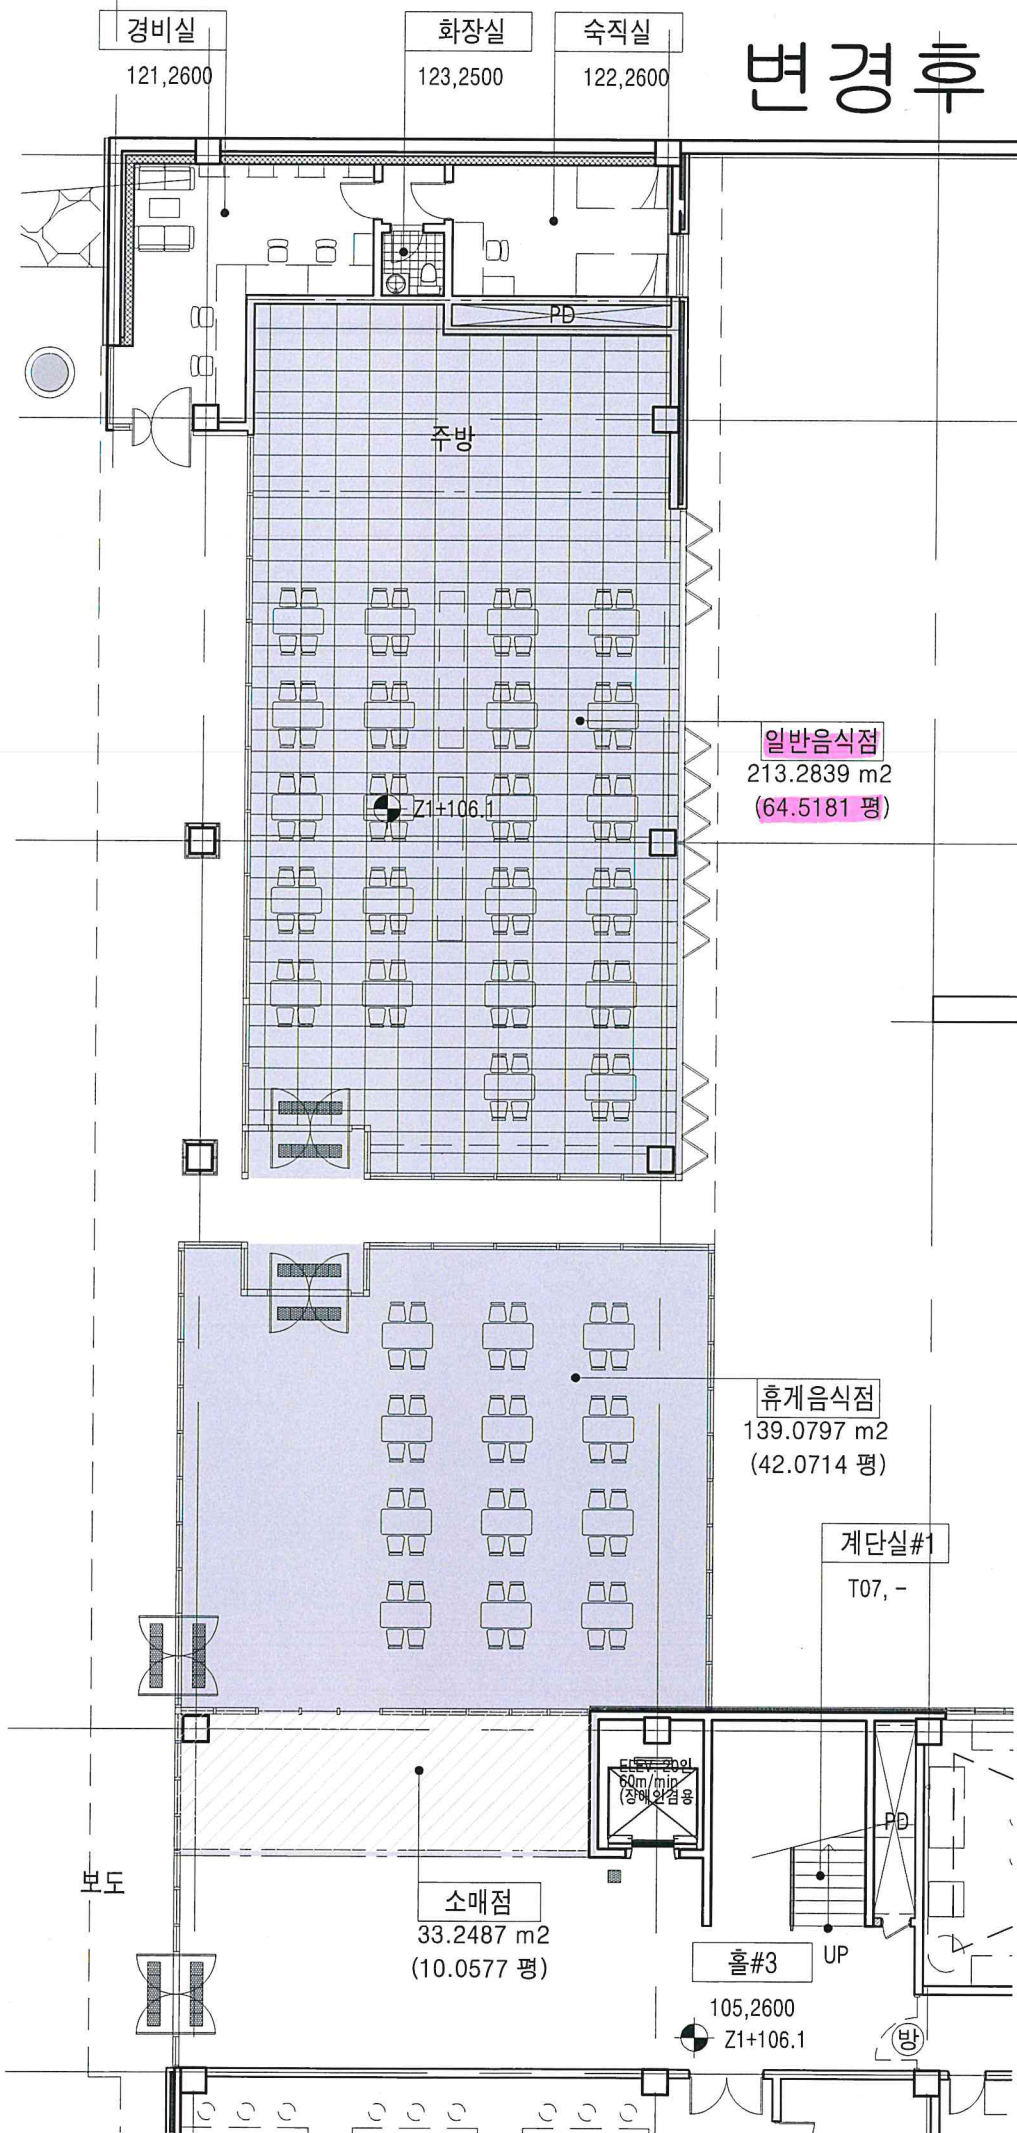

변경후

일반음식점
213.2839 m²
(64.5181 평)

휴게음식점
139.0797 m²
(42.0714 평)

계단실#1
T07, -

소매점
33.2487 m²
(10.0577 평)

홀#3
105,2600
Z1+106.1

경비실
121,2600

화장실
123,2500

숙직실
122,2600